
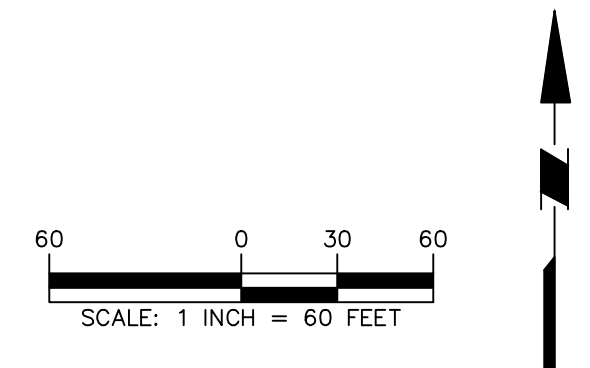


LEGEND	
PRIMARY TRAILER PARKING AREAS	
AREA TO REMAIN AS IS	
AREA TO BE DETERMINED	

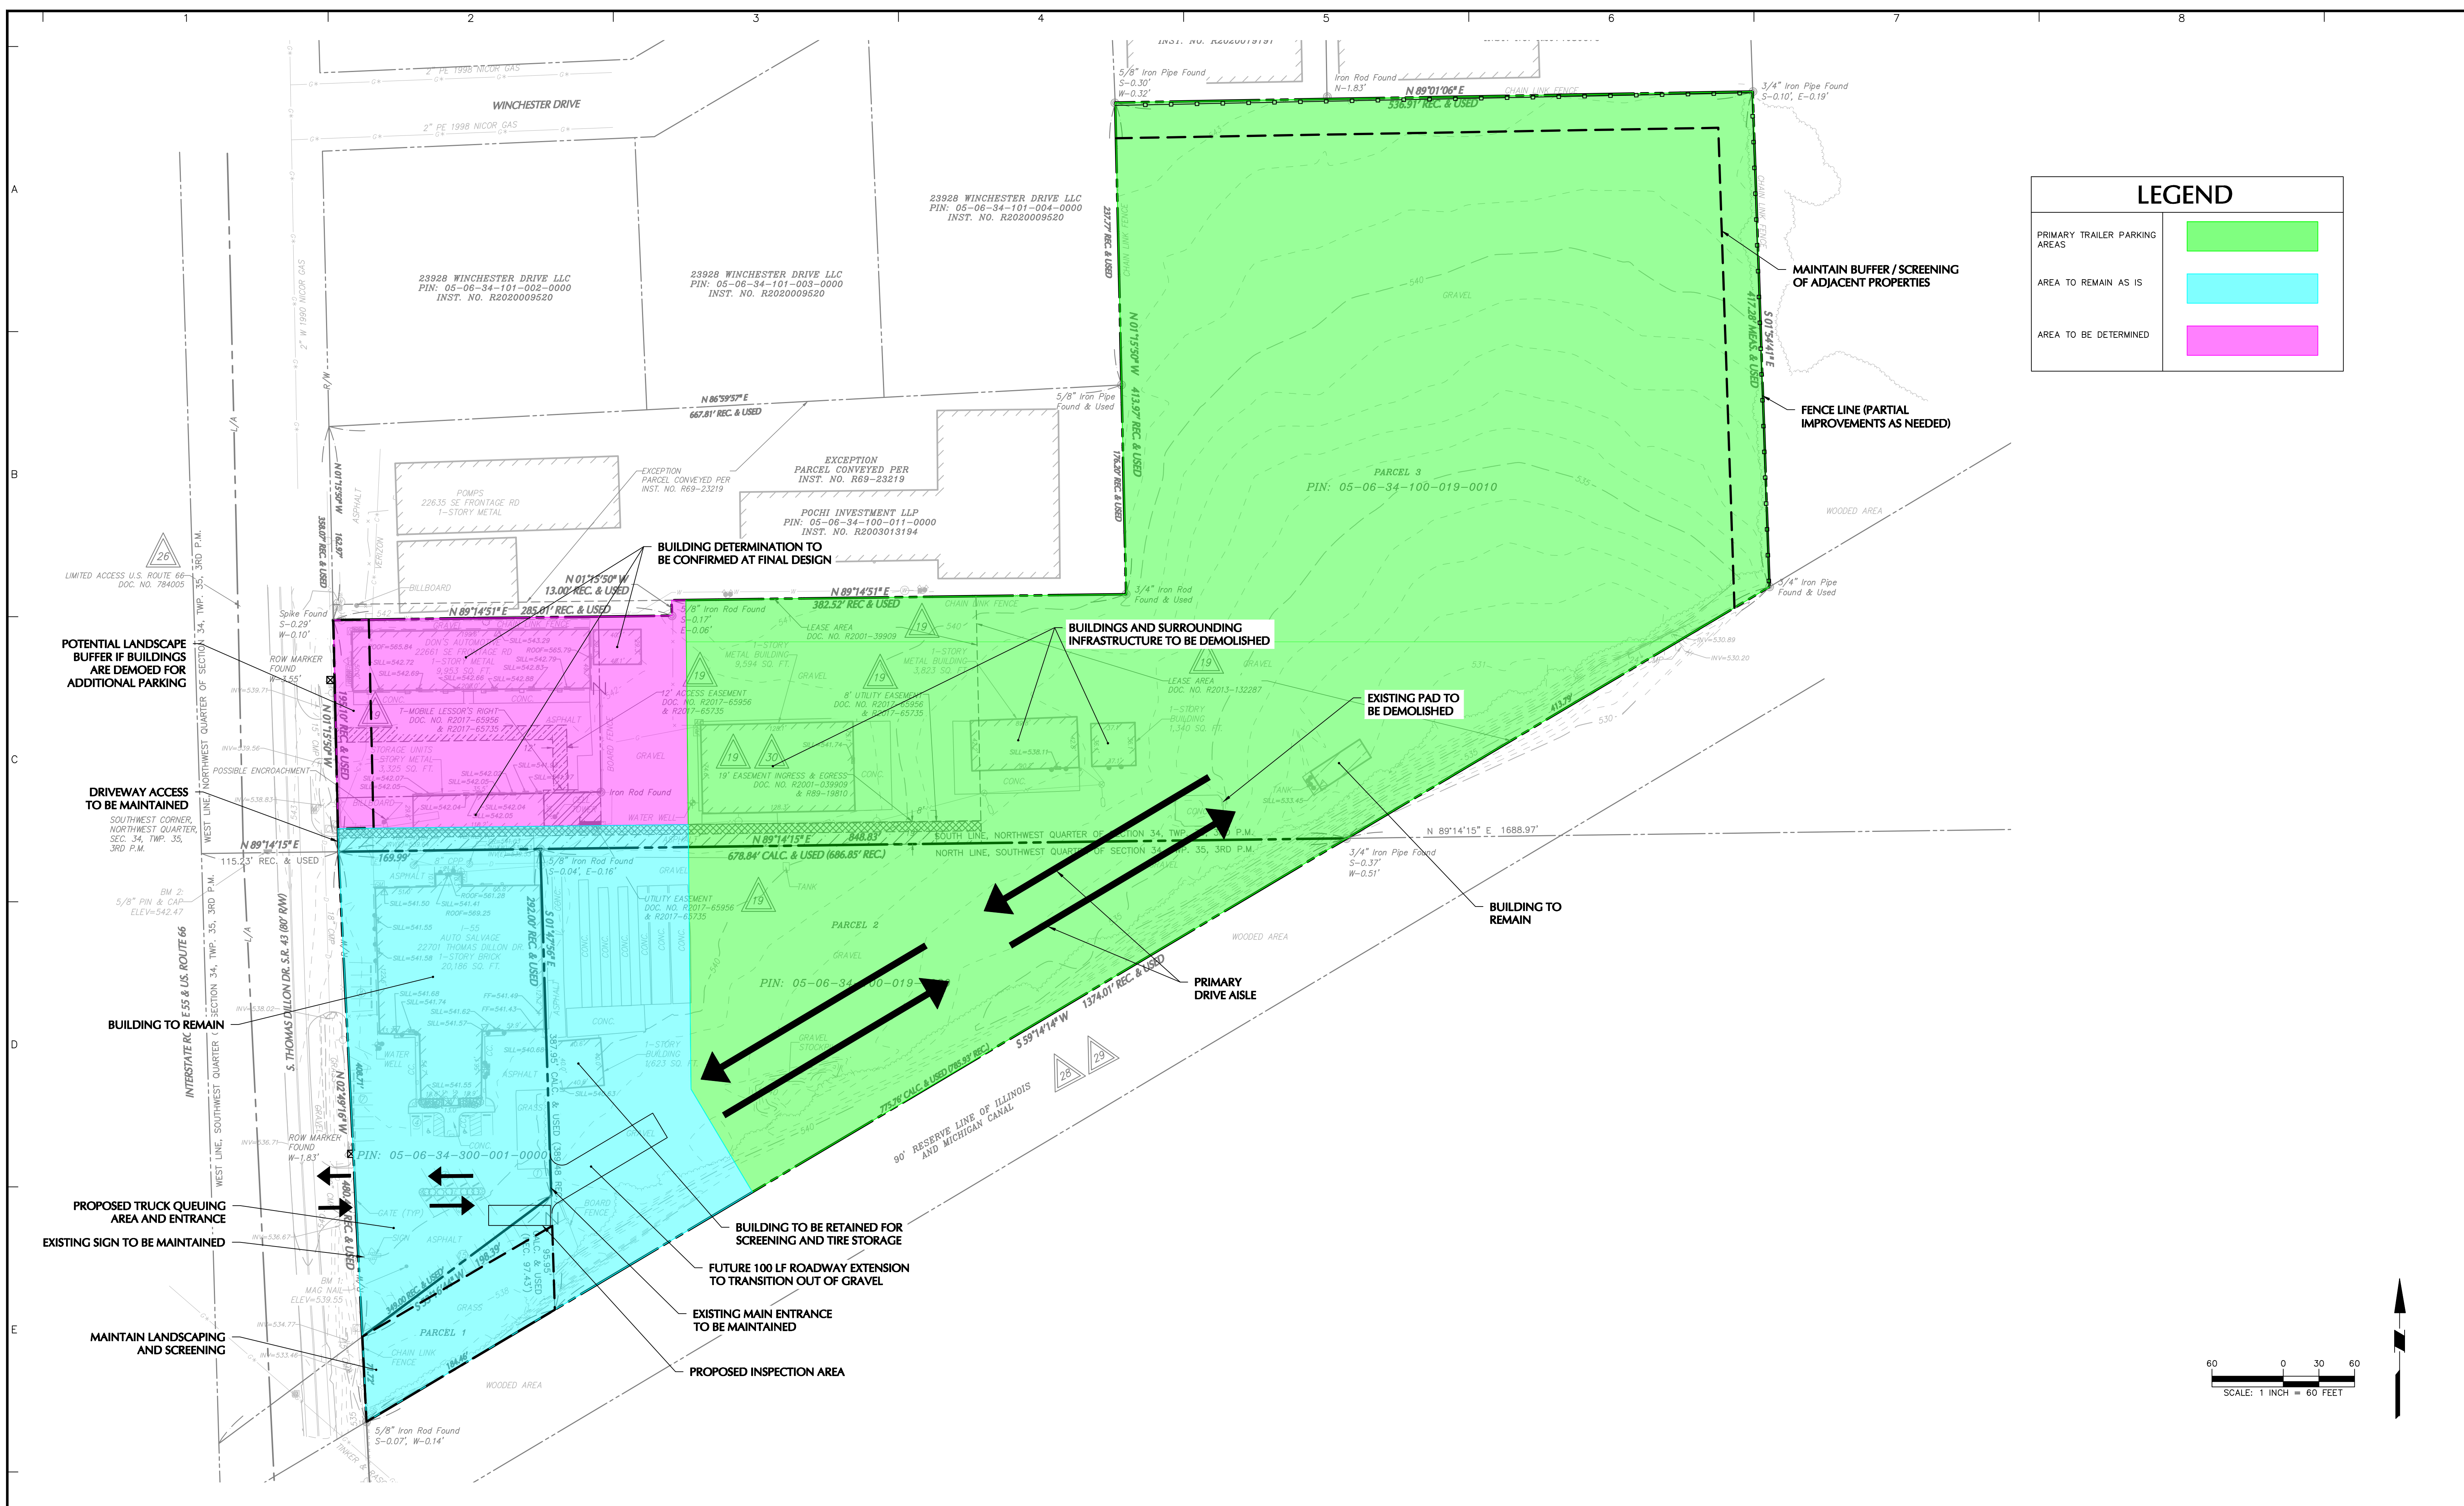

Date	Description	No.
Revisions		

**LANGAN**  
 Langan Engineering, Environmental, Surveying,  
 Landscape Architecture, and Geology, D.P.C.  
 200 W Madison Street, Suite 1920  
 Chicago, IL 60606  
 T: 312.547.7700 F: 312.547.7701 www.langan.com

Project  
**PREMIER TRAILERS -  
 CHANNAHON**  
 CHANNAHON  
 ILLINOIS

Drawing Title  
**CONCEPT PLAN**

Project No. <b>541033301</b>	Drawing No. <b>CS200</b>
Date <b>08/27/2024</b>	Sheet <b>2</b> of <b>2</b>
Drawn By <b>NRR</b>	
Checked By <b>PHM</b>	